

Architecture | Construction Management | Property Development

122 KELVIN DRIVE

MORNINGSIDE, SANDTON

Luxury Sectional Title Development

8 Exclusive 3 Bedroom Units

235 sqm Contemporary Residences



Property Development Proposal



SHOPPING CENTRE

122 KELVIN DRIVE

SHOPPING CENTRE + PETROL STATION

SHOPPING CENTRE

3KM TO SANDTON CITY

SITE MAP







KELVIN DRIVE





Architecture | Construction Management | Property Development

DEVELOPMENT OVERVIEW

122 Kelvin Drive
Morningside, Sandton






**R4 000 000 (\$243 520,82) per unit
Occupation on December 2026**


ARCHITECTURAL PLANS

Ground Floor & First Floor Layouts

122 Kelvin Drive
Morningside, Sandton

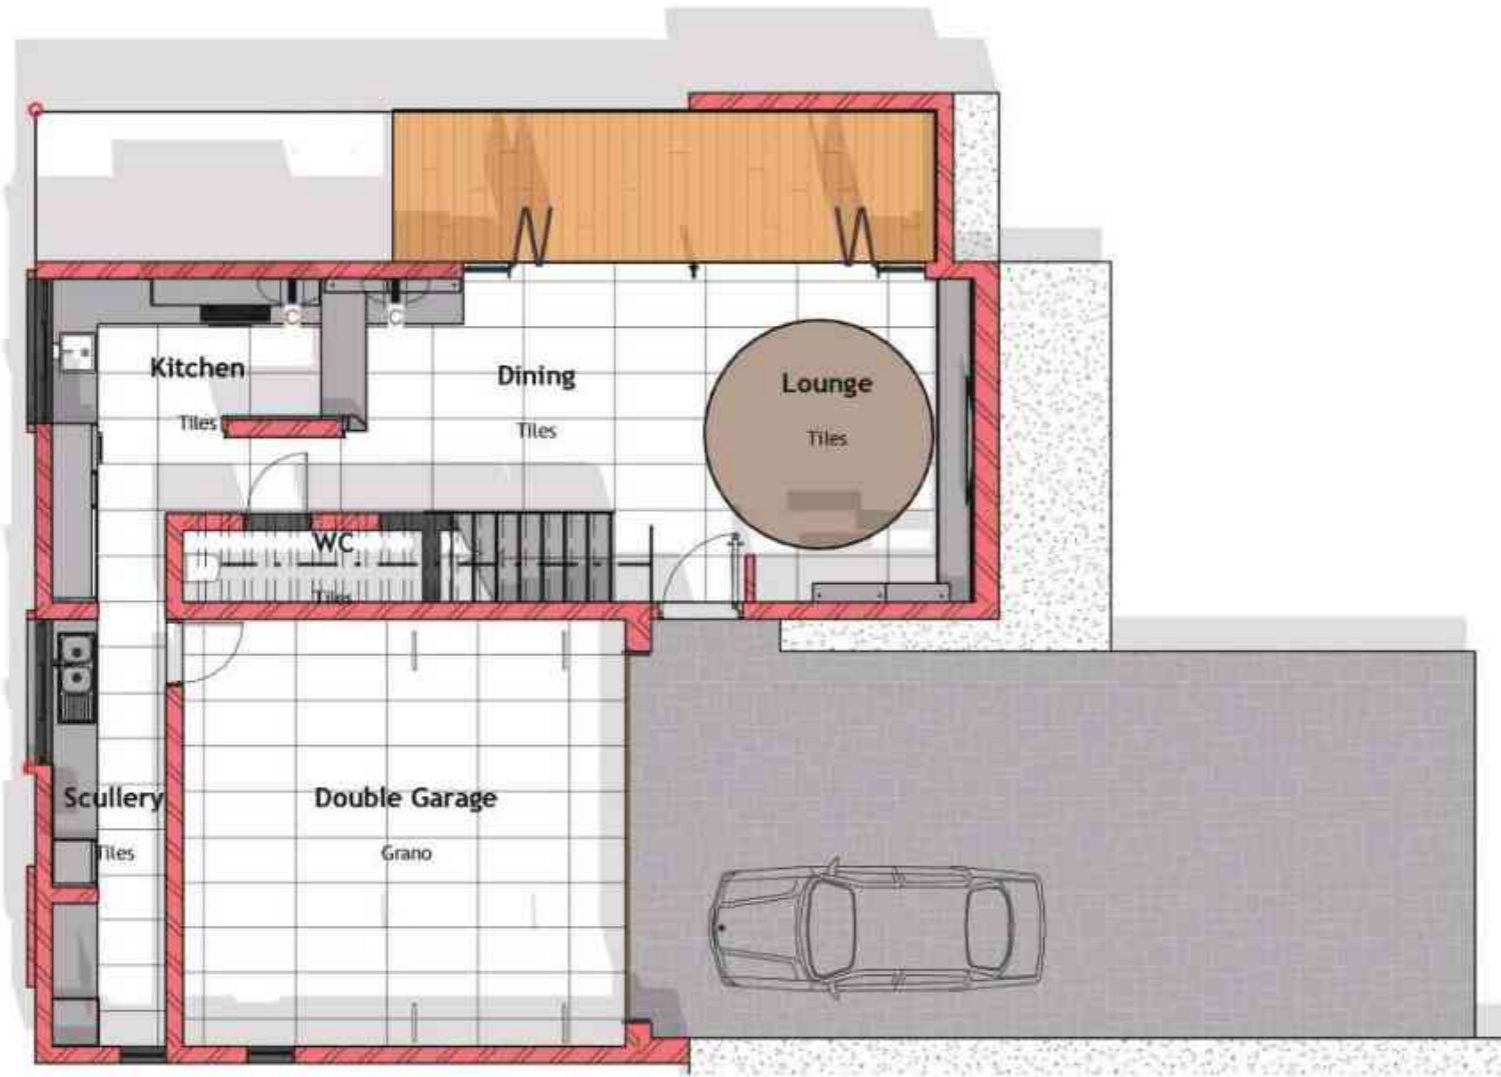

GROUND FLOOR PLAN
SCALE 1:100

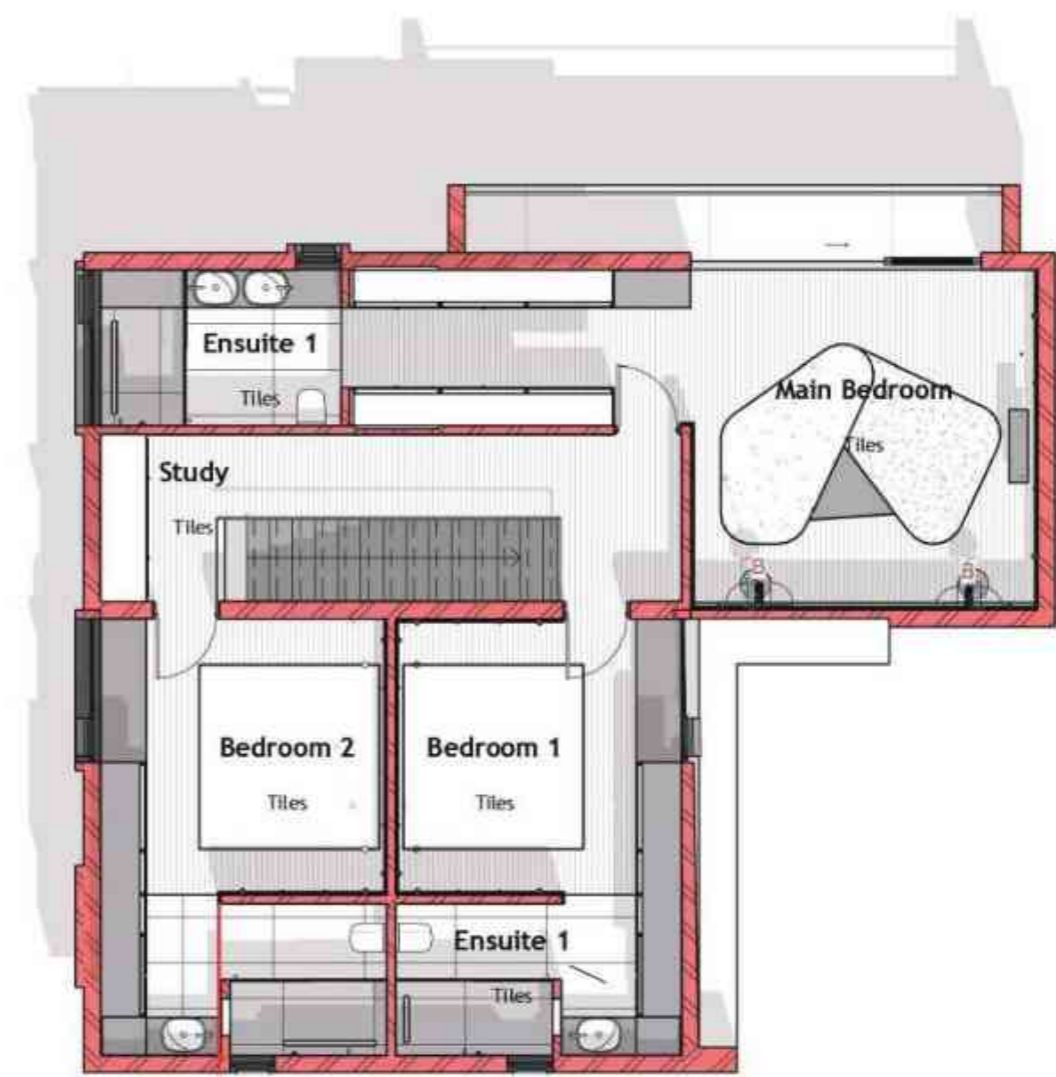

FIRST FLOOR PLAN
SCALE 1:100

- 235 sqm unit size
- 3 en suite bedroom
- 2 car garage
- Kitchen
- Dining
- Lounge
- Study



Architecture | Construction Management | Property Development

Project:

122 Kelvin Drive Development

MORNINGSIDE, SANDTON

MTWA Concepts

Atrium on 5th
9th Floor, 5th Street
Sandton, Johannesburg

T: +27 10 009 5427

M: +27 72 252 6369

www.mtwa.co.za
